



1階平面図 1/400

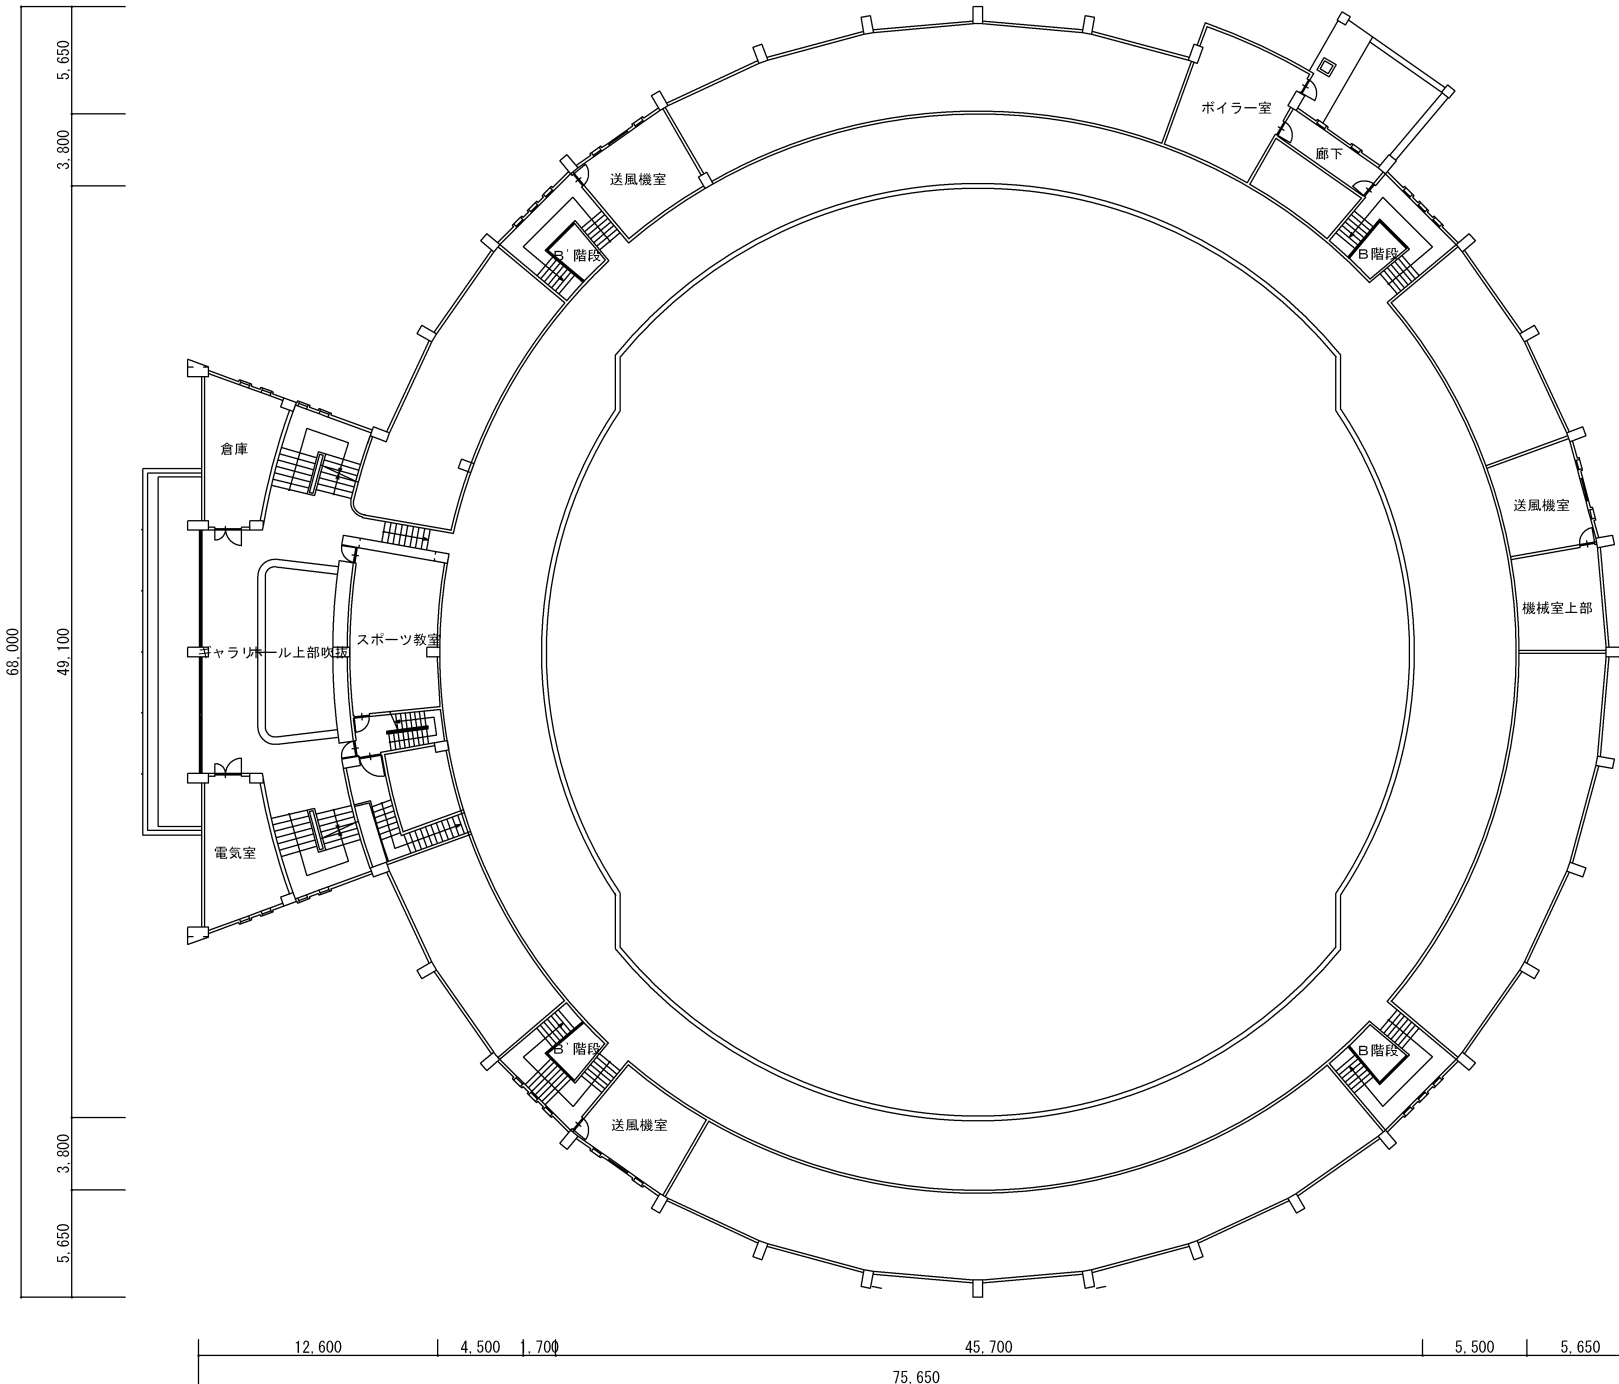

中2階平面図 1/300

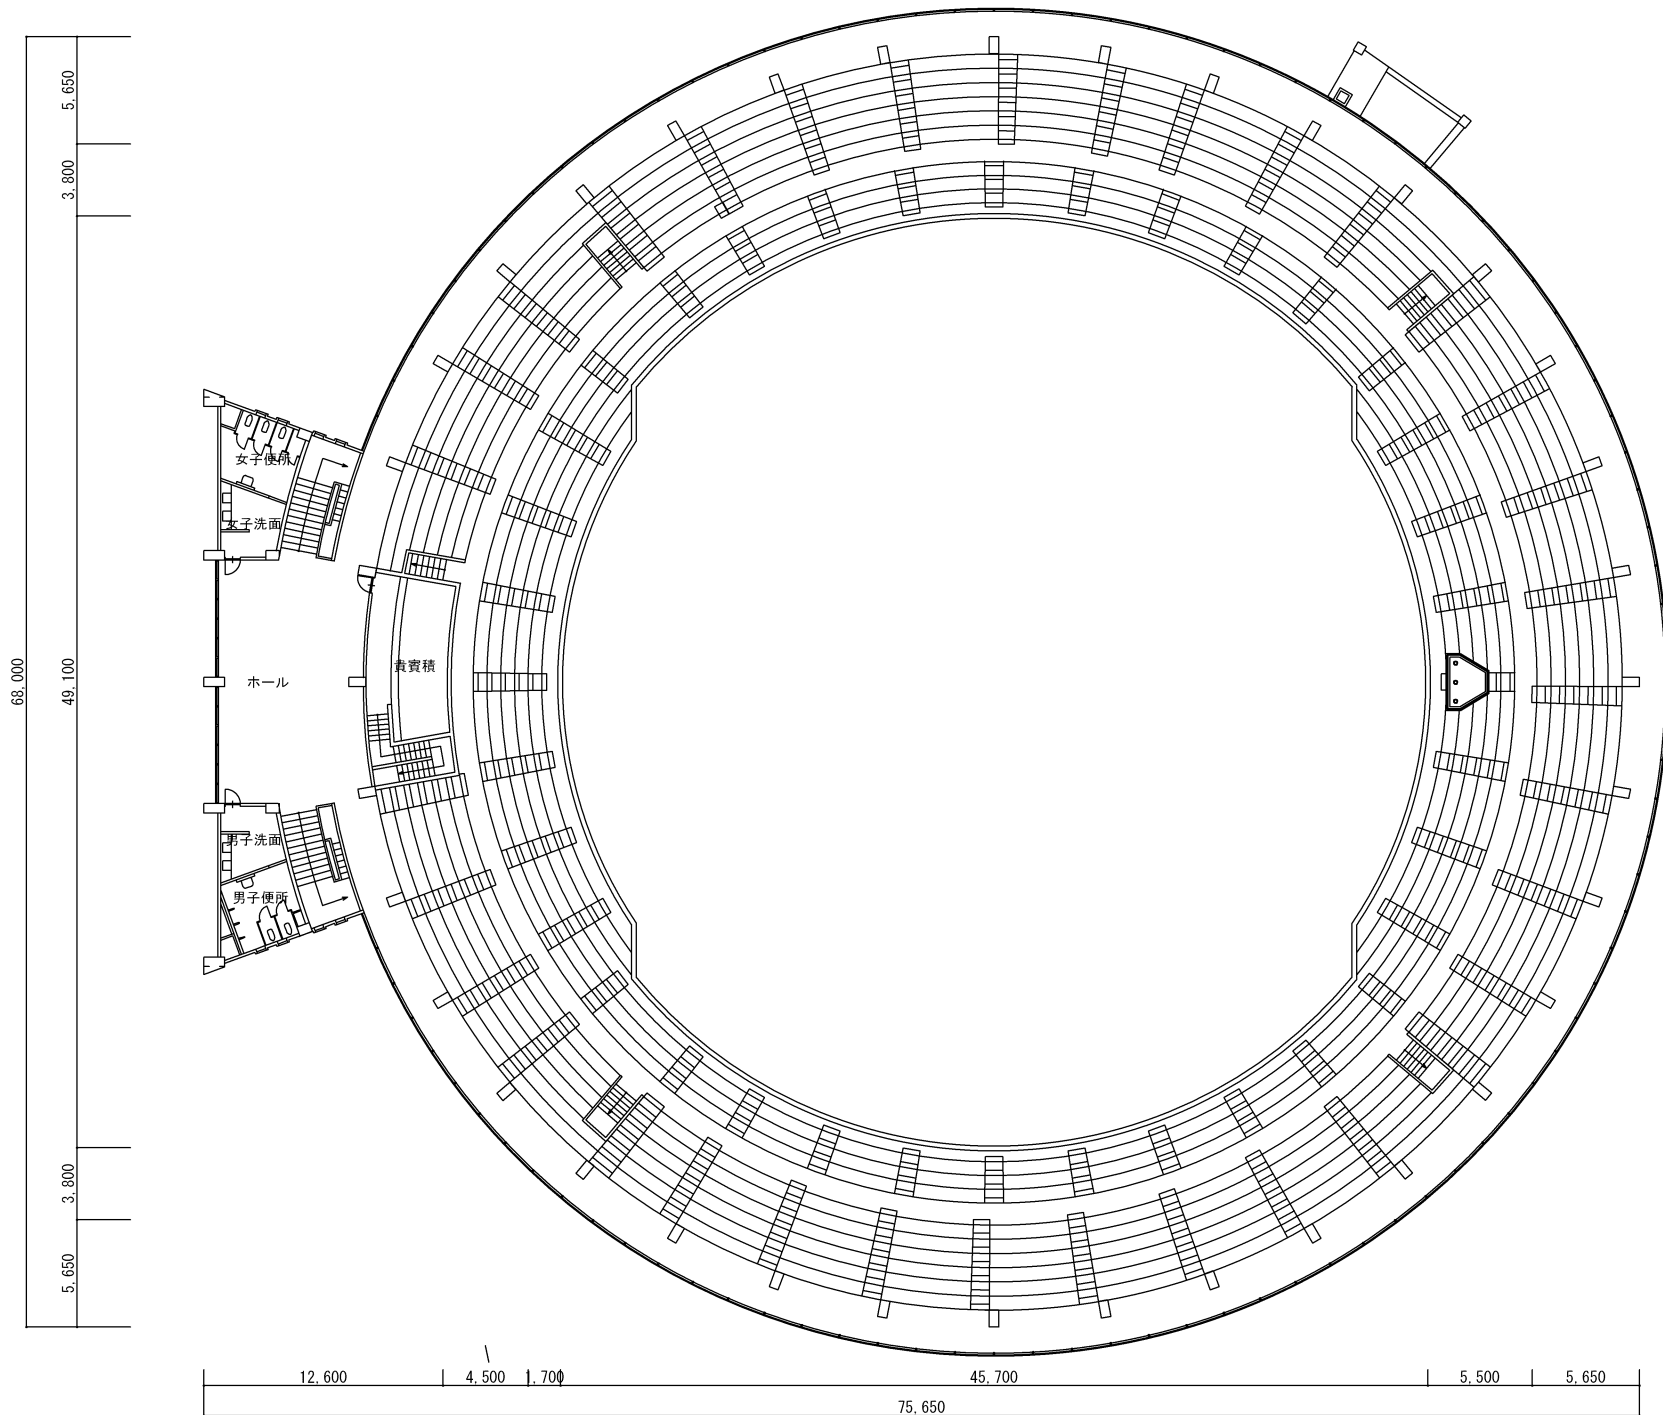

2階平面図 1/400