


60,000

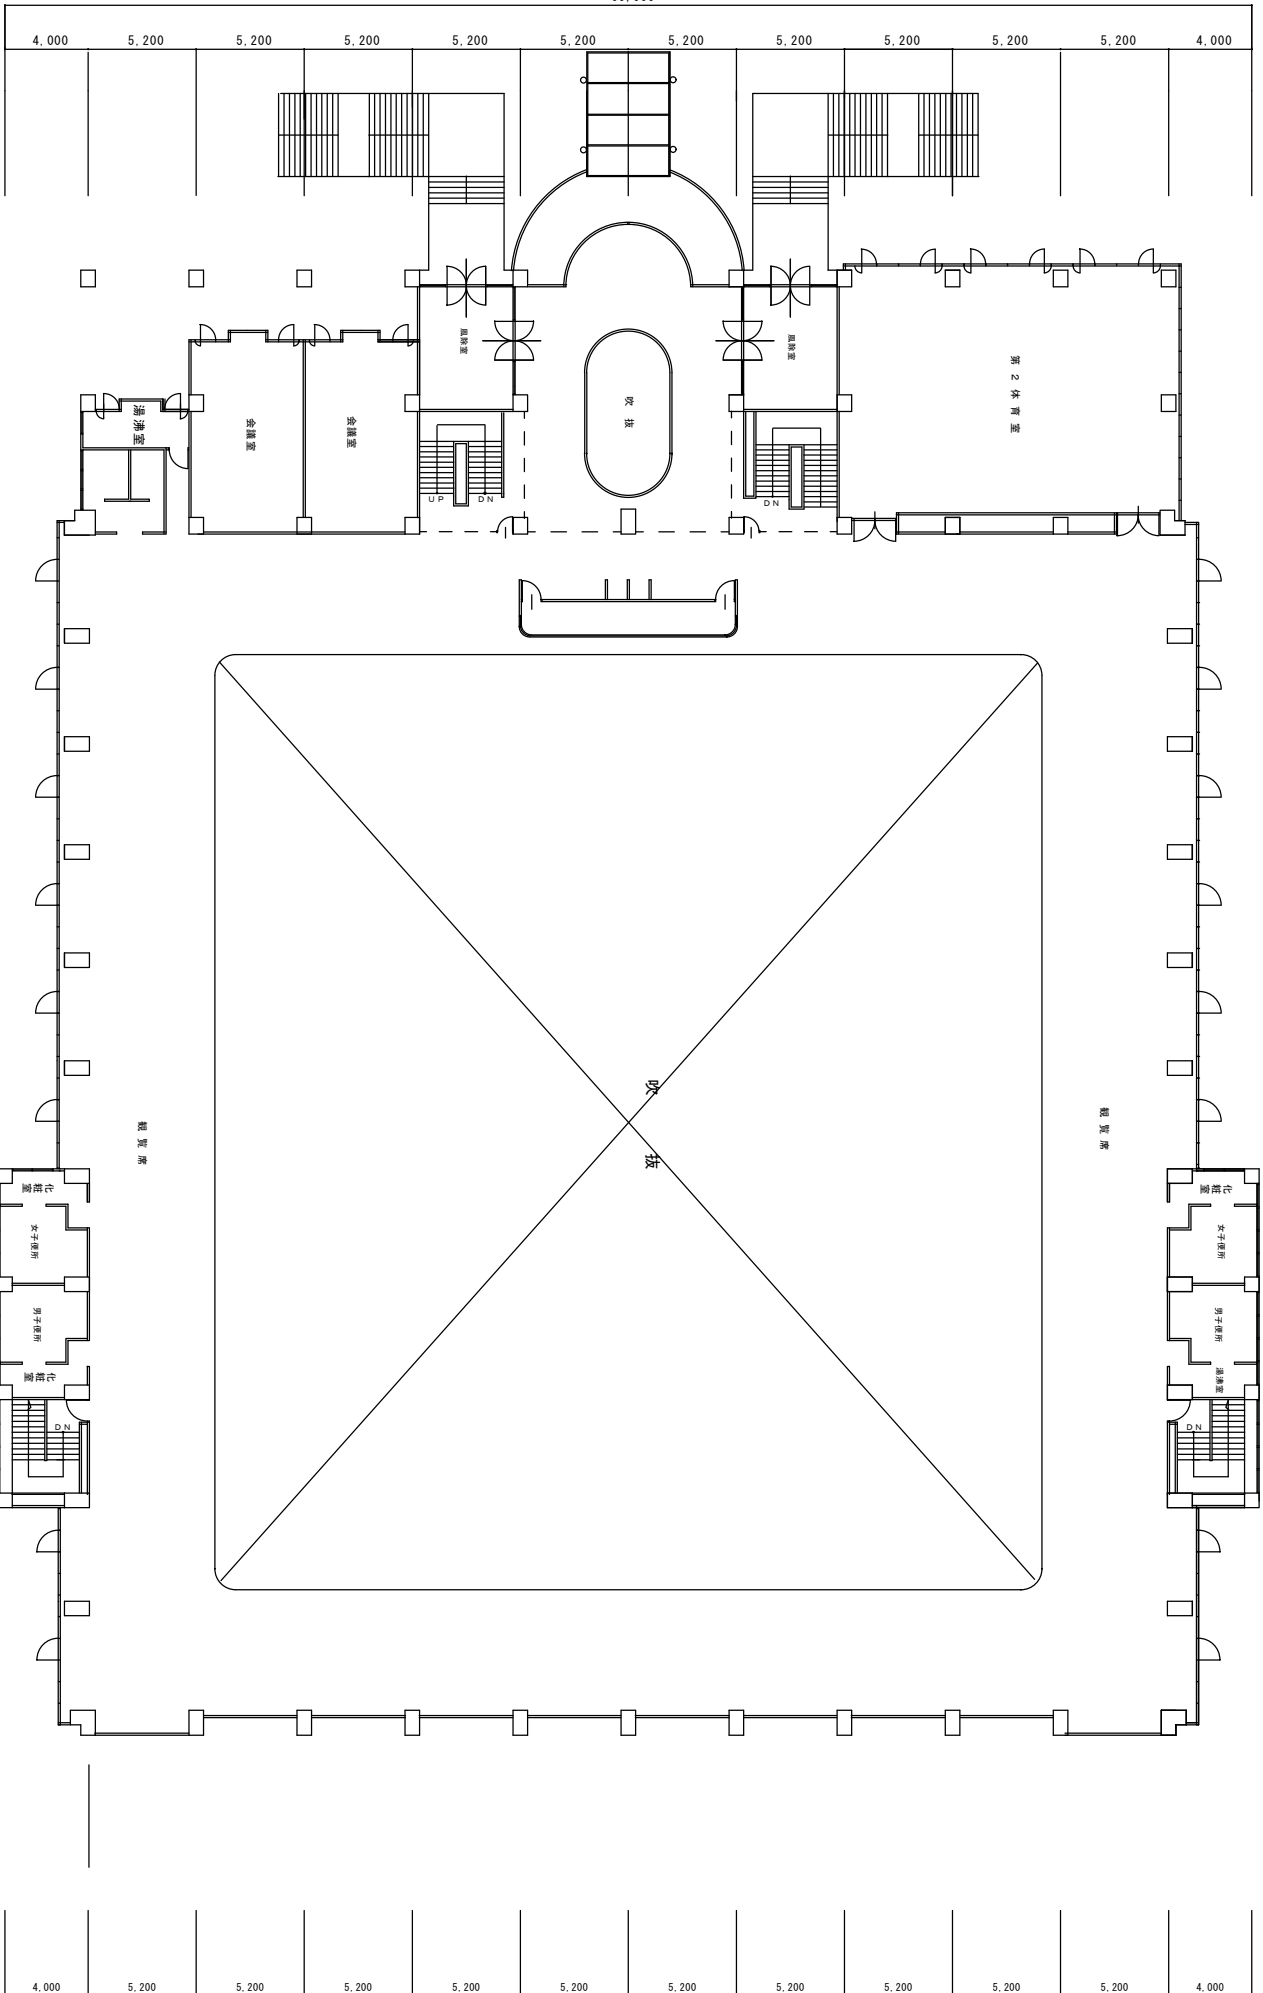

2层平面图 1:200